



EXISTING CONDITIONS SAMPLE PLAN SITE

DATE: MARCH 30, 2010
SCALE: 1 INCH = 30 FEET
SHEET: 1 OF 2

LEGEND:


- PROJECT LIMITS
- APPROXIMATE WETLAND LIMITS
- APPROXIMATE STREAM CHANNEL LIMITS
- EXISTING CONTOURS
- EXISTING TREELINE
- APPROX. PRE-DEVELOPMENT DRAINAGE AREA BOUNDARY
- EXISTING ROAD
- SOILS LINE

EXISTING SITE SUMMARY
SITE AREA = 5.6 AC

DA 1 = 2.4 ac	Soil Type				Total
	A	B	C	D	
Woods/Open		0.9	1.5		2.4
Turf					
Impervious					2.4
					2.4

DA2 = 3.2	Soil Type				Total
	A	B	C	D	
Woods/Open		2	0.3	0.9	3.2
Turf					
Impervious					3.2
					3.2

5.6 ac

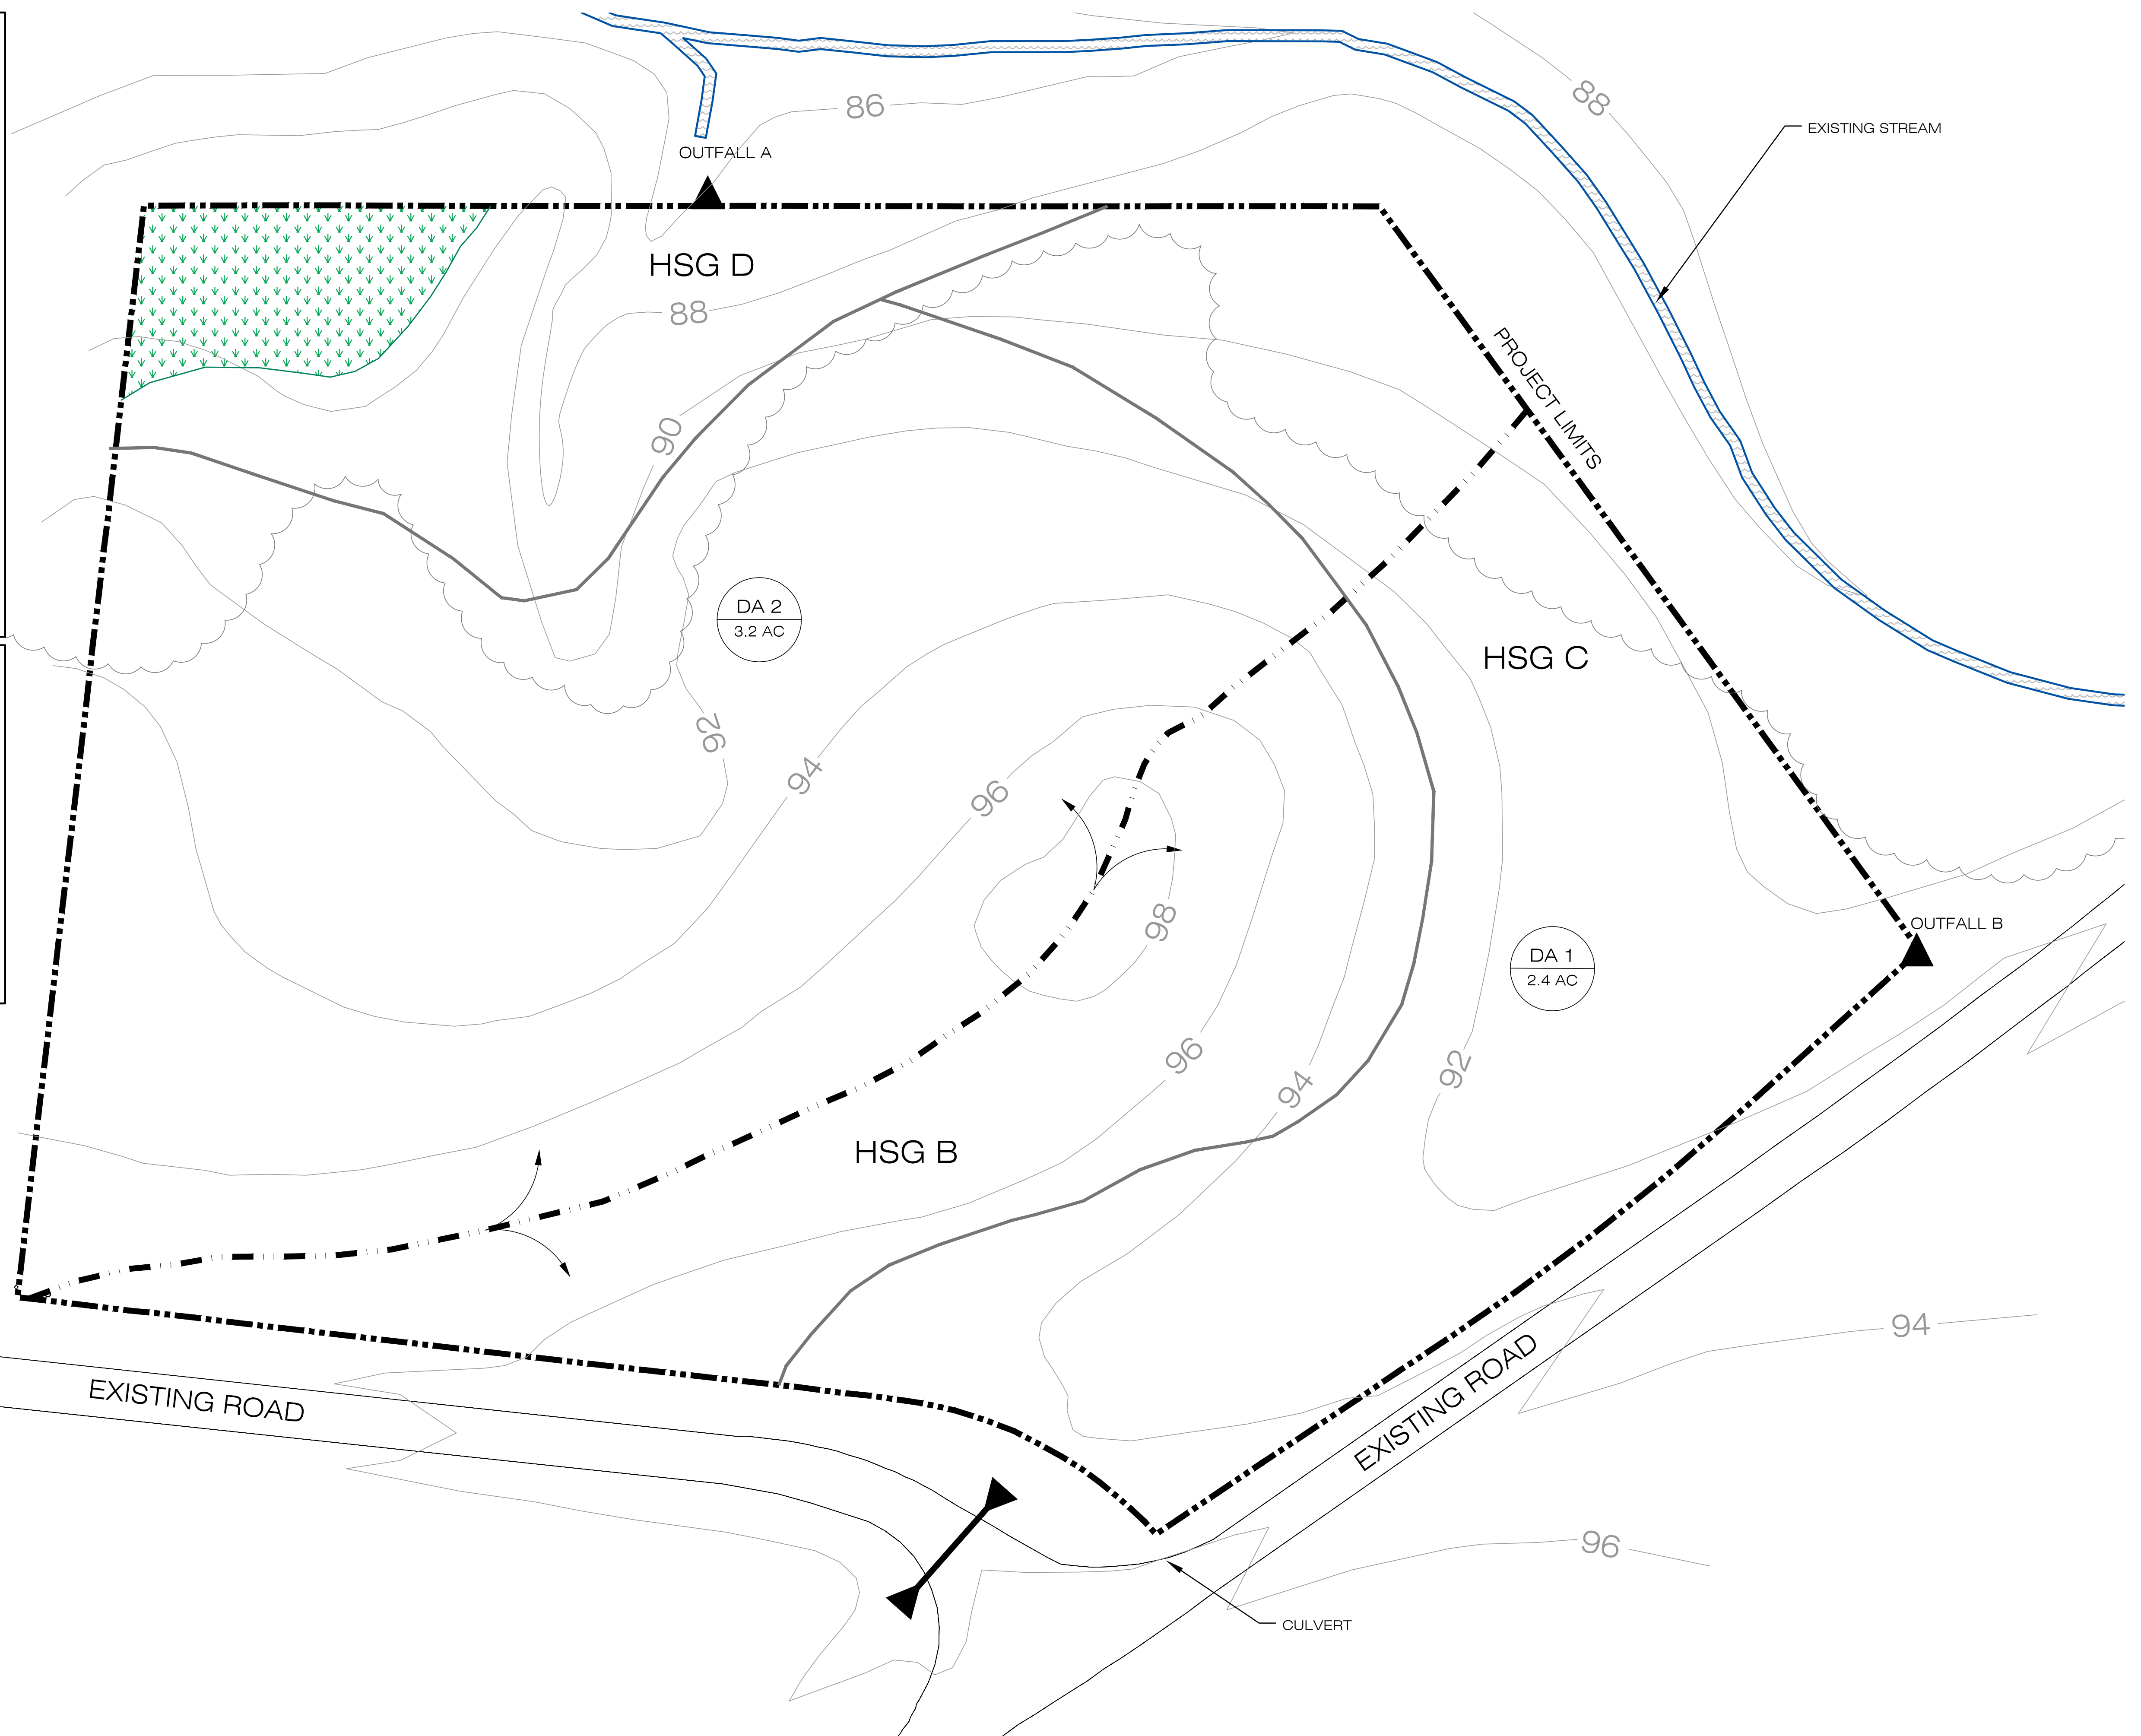

EXISTING CONDITIONS

SCALE: 1 INCH = 30 FEET

